

### GENERAL NOTES

#### ROADWAYS

TWO-WAY ROADS -	20'
ONE-WAY ROADS -	18'
SECONDARY ROADS -	12'
PARKING SPACES -	20'X10'
(TOTAL 876)	

### KEYS


#### SITES

①	TENT AND GROUP SITES	362
②	CAMPERS	92
③	ECO-SHELTERS	96

550 TOTAL SITES

#### STRUCTURES

④	BLDG. REGISTRATION	1,200 SQFT
⑤	LODGE AMENITY	12,800 SQFT
⑥	BLDG. POOL	12,500 SQFT
⑦	BLDG. MAINTENANCE	3,200 SQFT
⑧	BLDG. RESTROOMS (22)	950 SQFT EA.
⑨	BLDG. PAVILLION (11)	850 SQFT EA.

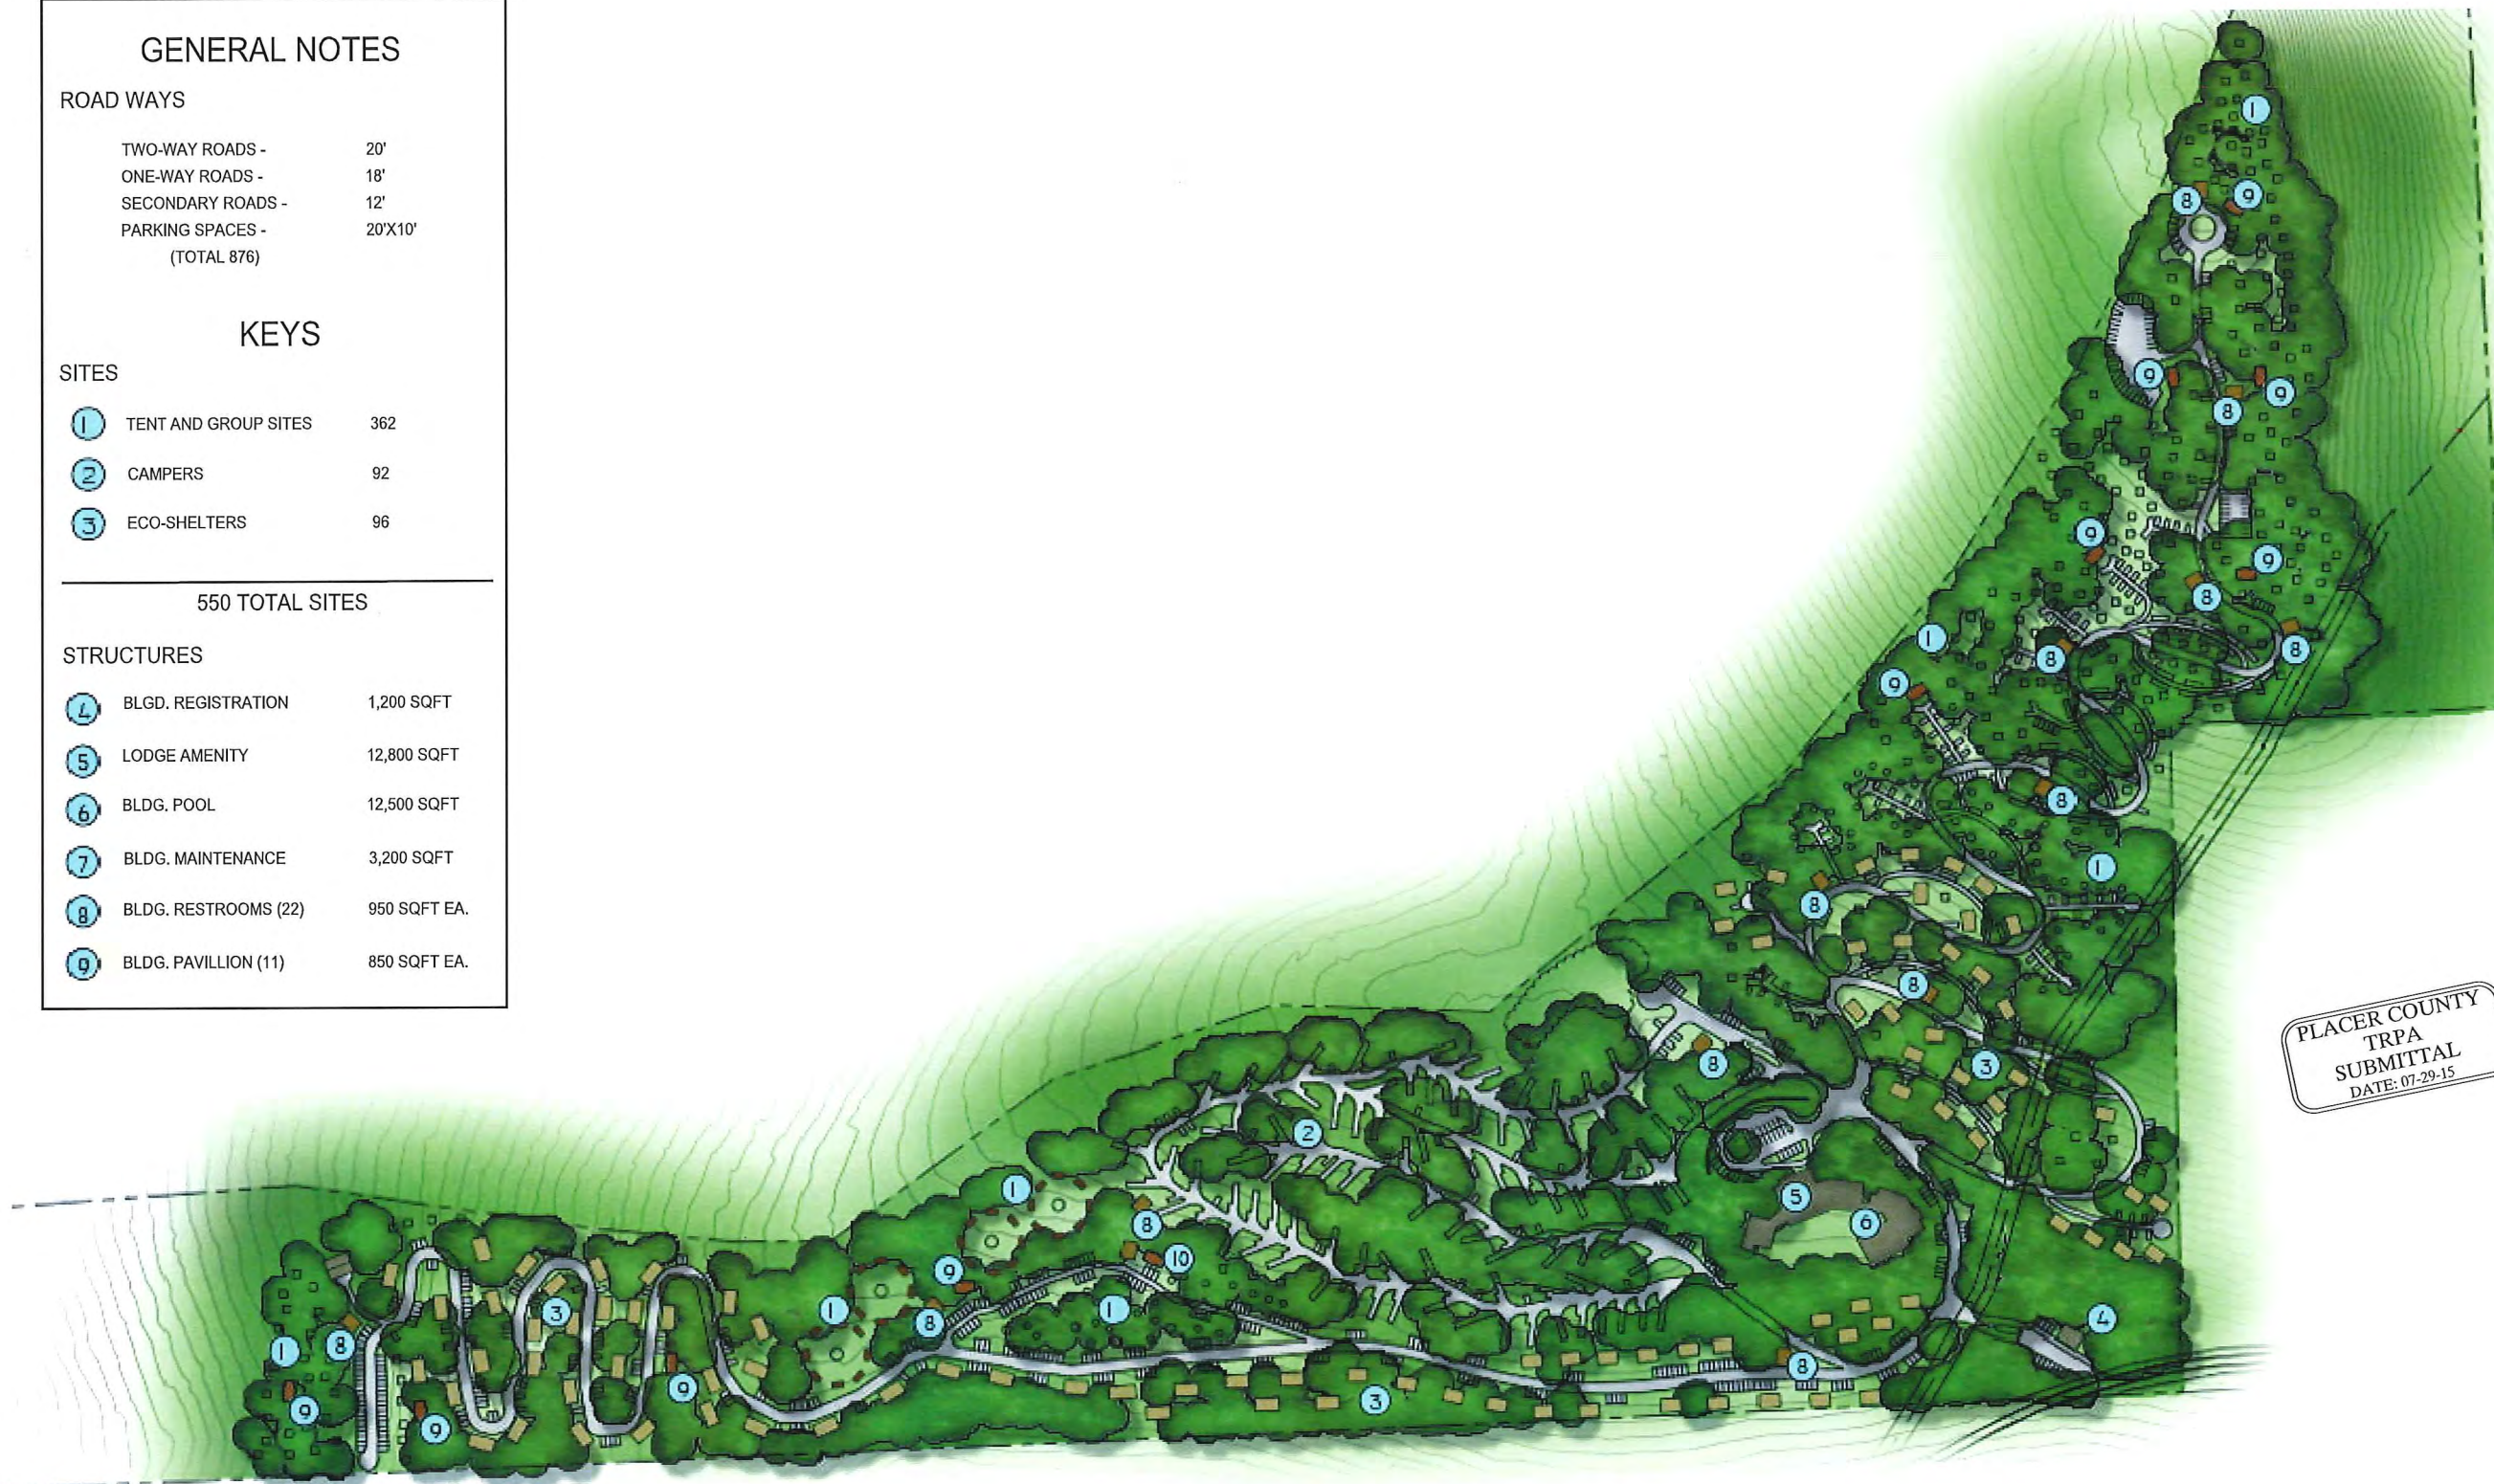

BROCKWAY CAMPGROUND  
PLACER COUNTY, CALIFORNIA

SIERRA PACIFIC INDUSTRIES  
PO BOX 496028 REDDING, CA.  
(530) 378-8000

Revisions:

BUD SURLES  
CONSULTING  
GROUP

10 S Main St #201  
Victor, ID 83455  
(208) 787-5011

**NOTE:**  
This drawing is the property of Bud Surles Consulting Group, including all patented and patentable features, and/or confidential information. Its use is conditioned upon the user's agreement not to reproduce the drawing, in whole or part, nor the material described thereon; nor to use the drawing for any purpose other than specifically permitted in writing by Bud Surles Consulting Group.



PLACER COUNTY  
TRPA  
SUBMITTAL  
DATE: 07-29-15

**PRELIMINARY  
NOT FOR  
CONSTRUCTION**

Sheet Title:

OVERALL  
SITE PLAN

Project: 404100

Drawn By: JC

Checked By: BS

Scale: N.T.S.

Date: JULY 2015

Sheet Number:

C4