

CORNER RECORD

COUNTY OF PLACER T. 16 N R. 18 E MD MERIDIAN CALIFORNIA

CORNER TYPE: GOV'T. CORNER MEANDER RANCHO CONTROL OTHER

CORNER IDENTIFICATION - DATE OF VISIT 5-27 19 92



LOTS 60, 61, 62 BLOCK L BROCKWAY VISTA SUBD.

BOOK D OF MAPS PAGE 16

CORNER - LEFT AS FOUND FOUND AND TAGGED REESTABLISHED OBLITERATED CORNER REBUILT

PHYSICAL DESCRIPTION OF CORNER FOUND: EVIDENCE AND METHOD USED TO IDENTIFY OR REESTABLISH

- FOUND 3/4" OPEN IRON PIPE, NO TAG
- ▲ FOUND 1/2" OPEN IRON PIPE, NO TAG
- FOUND 3/4" IRON PIPE W/ PLASTIC PLUG STAMPED L.S. 5549

PHYSICAL DESCRIPTION OF MONUMENTS REBUILT OR PERPETUATED


- SET 3/4" IRON PIPE W/ PLASTIC PLUG STAMPED L.S. 5549

CALIFORNIA COORDINATE SYSTEM ORDER: FIRST SECOND THIRD

STATIONS USED: NGS (USC & GS) STATE COUNTY OTHER STATION _____ STATION _____

ZONE _____ ELEVATION _____ NORTHINGS (Y) _____ EASTINGS (X) _____

SKETCH: (Include reference tie or witness points, remarks and topo of area)

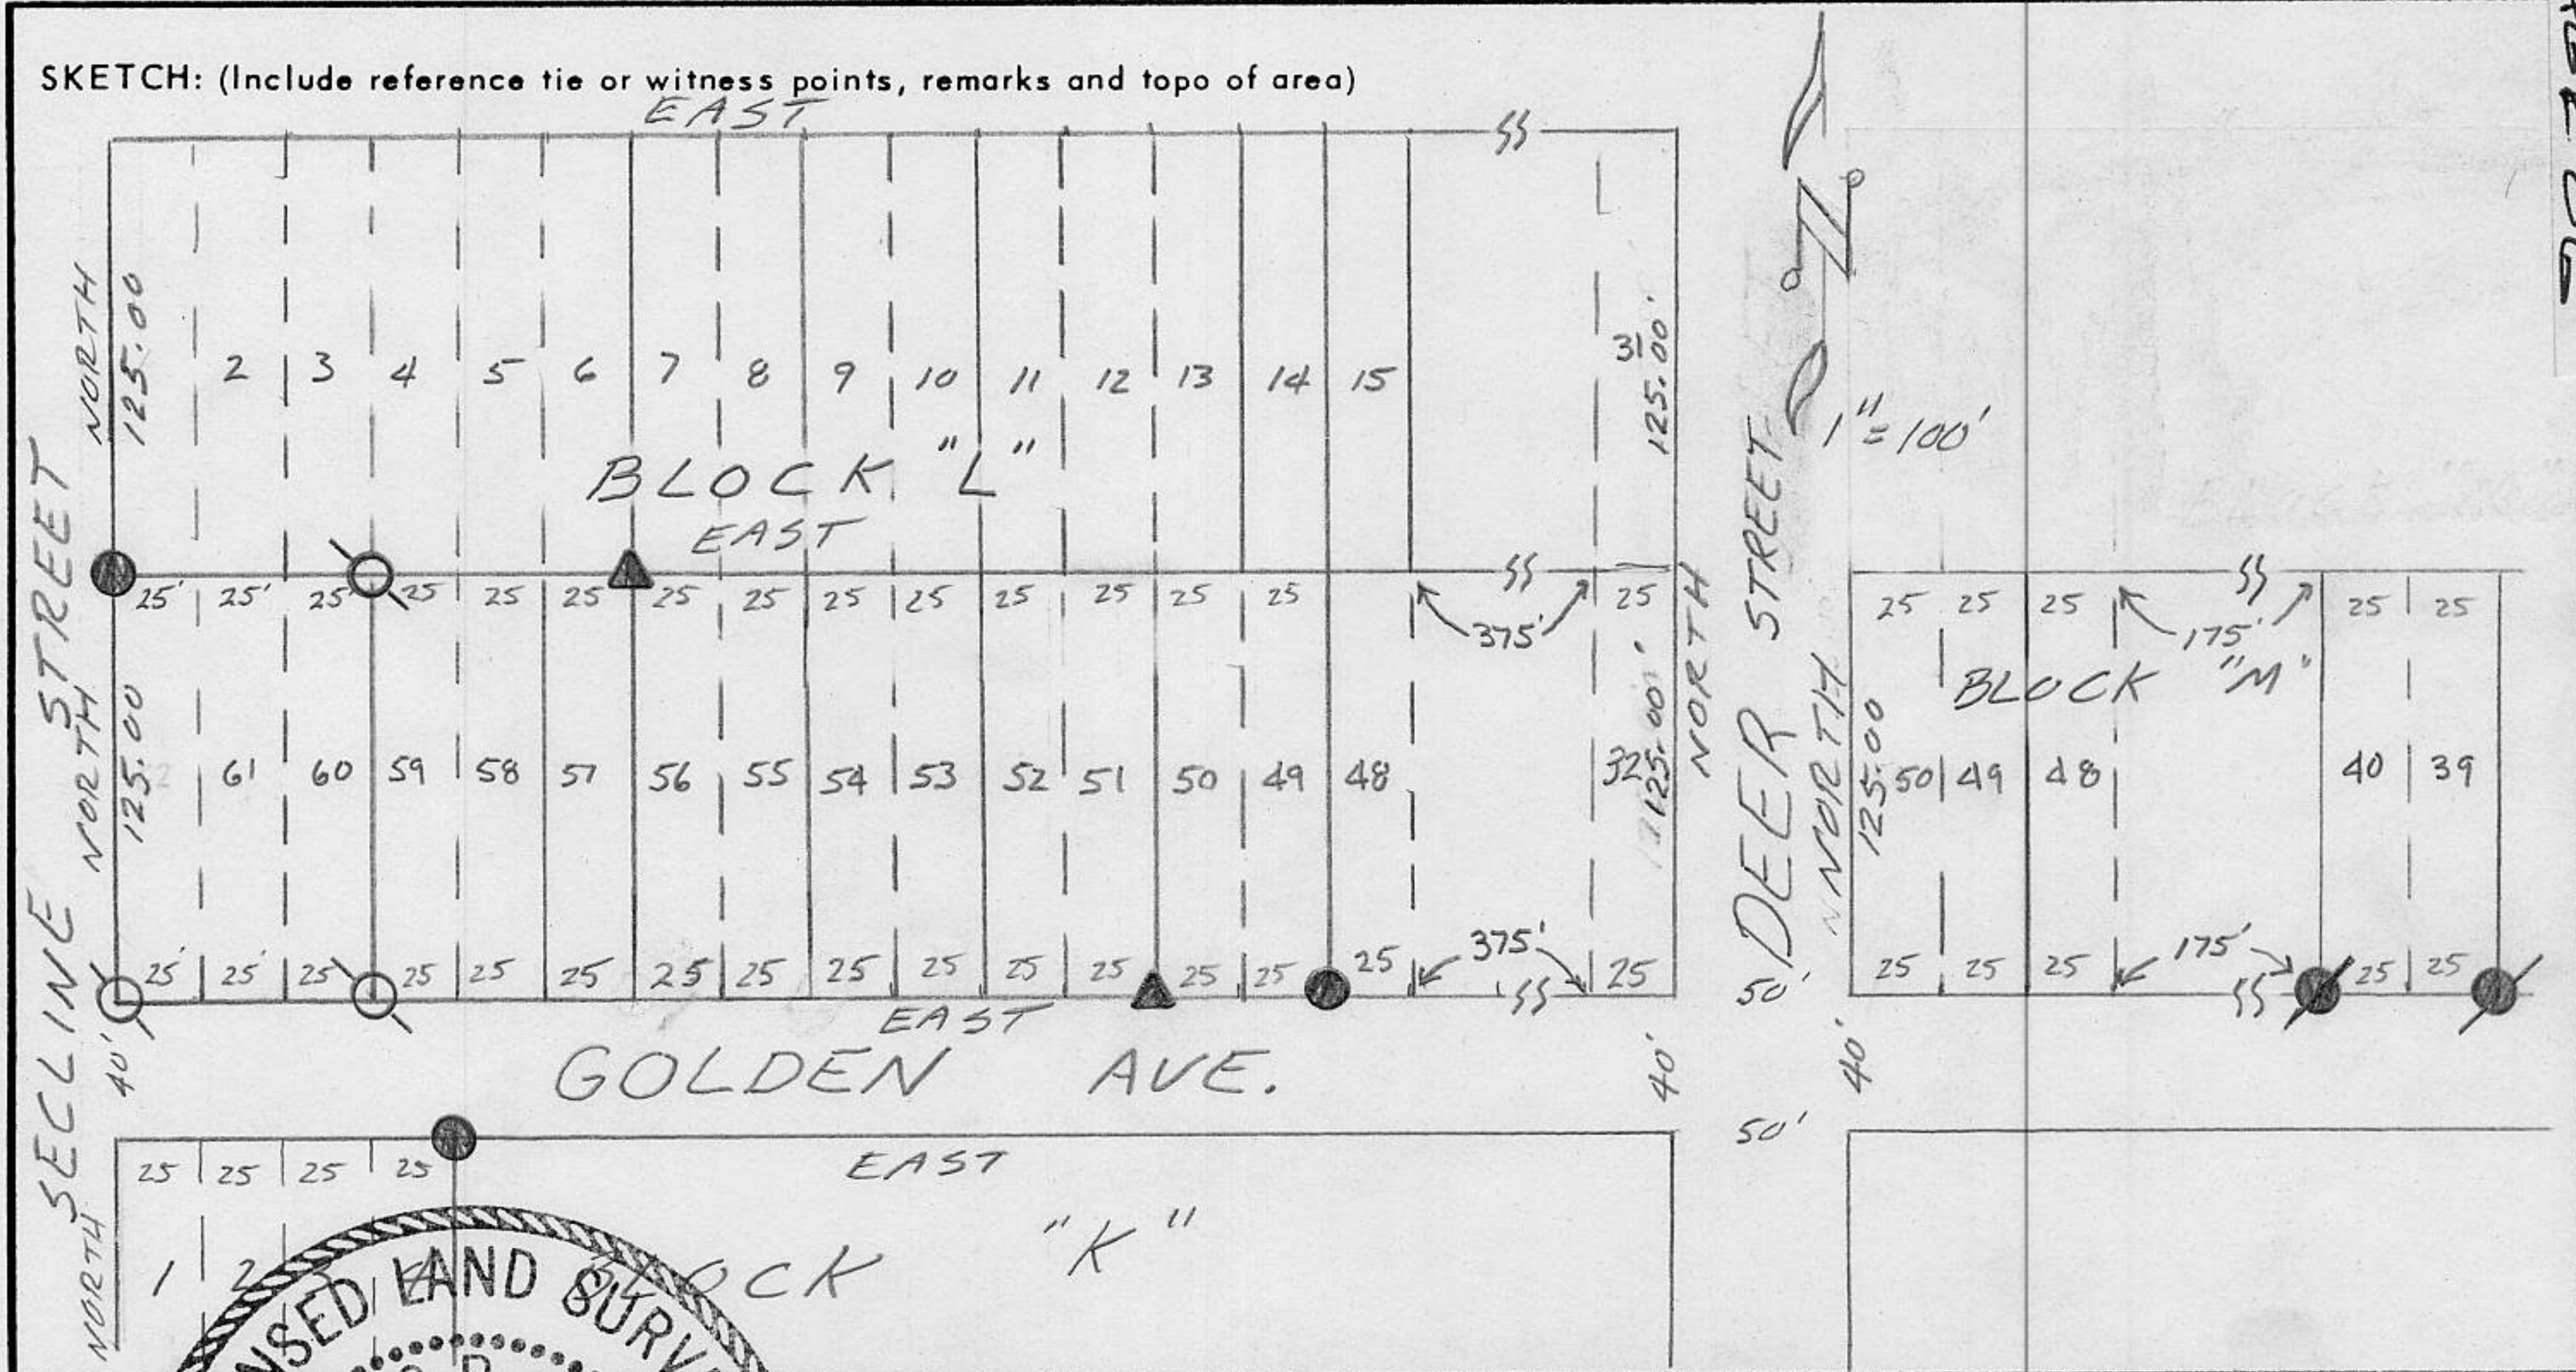

SURVEYOR'S CERTIFICATE JN: 9285
 THIS CORNER RECORD WAS PREPARED BY ME OR UNDER MY DIRECTION IN CONFORMANCE WITH THE LAND SURVEYORS ACT ON 5/29 1992
 No. 5549
 SIGNED: Charles R. [Signature]
 L.S. or R.C.E. No. 455549 EXP. 6-30-93
 SEAL

COUNTY SURVEYOR'S CERTIFICATE
 THIS CORNER RECORD WAS RECEIVED 6/15 1992
 AND EXAMINED AND FILED 9/18 1992
 BY: Bau L. McDaniel
 TITLE: DEPUTY COUNTY SURVEYOR
 DOCUMENT No. _____
 STATEMENT ON BACK OF SHEET YES NO

BOOK 3, CORNER RECORDS, PAGE 86