

CORNER RECORD

COUNTY OF PLACER T. 15 N R. 16 E M.D.B. MERIDIAN CALIFORNIA

CORNER TYPE: GOV'T. CORNER MEANDER RANCHO CONTROL OTHER
 CORNER IDENTIFICATION - DATE OF VISIT APRIL 22, 19 92



LOT 317, ALPINE MEADOWS EST. UNIT NO. 9, BK. J MAPS PG. 14


CORNER - LEFT AS FOUND FOUND AND TAGGED REESTABLISHED OBLITERATED CORNER REBUILT

PHYSICAL DESCRIPTION OF CORNER FOUND: EVIDENCE AND METHOD USED TO IDENTIFY OR REESTABLISH


- FOUND RAIL ROAD SPIKE IN CENTERLINE

PHYSICAL DESCRIPTION OF MONUMENTS REBUILT OR PERPETUATED

Ø SET 5/8" φ REBAR, L.S. 5886

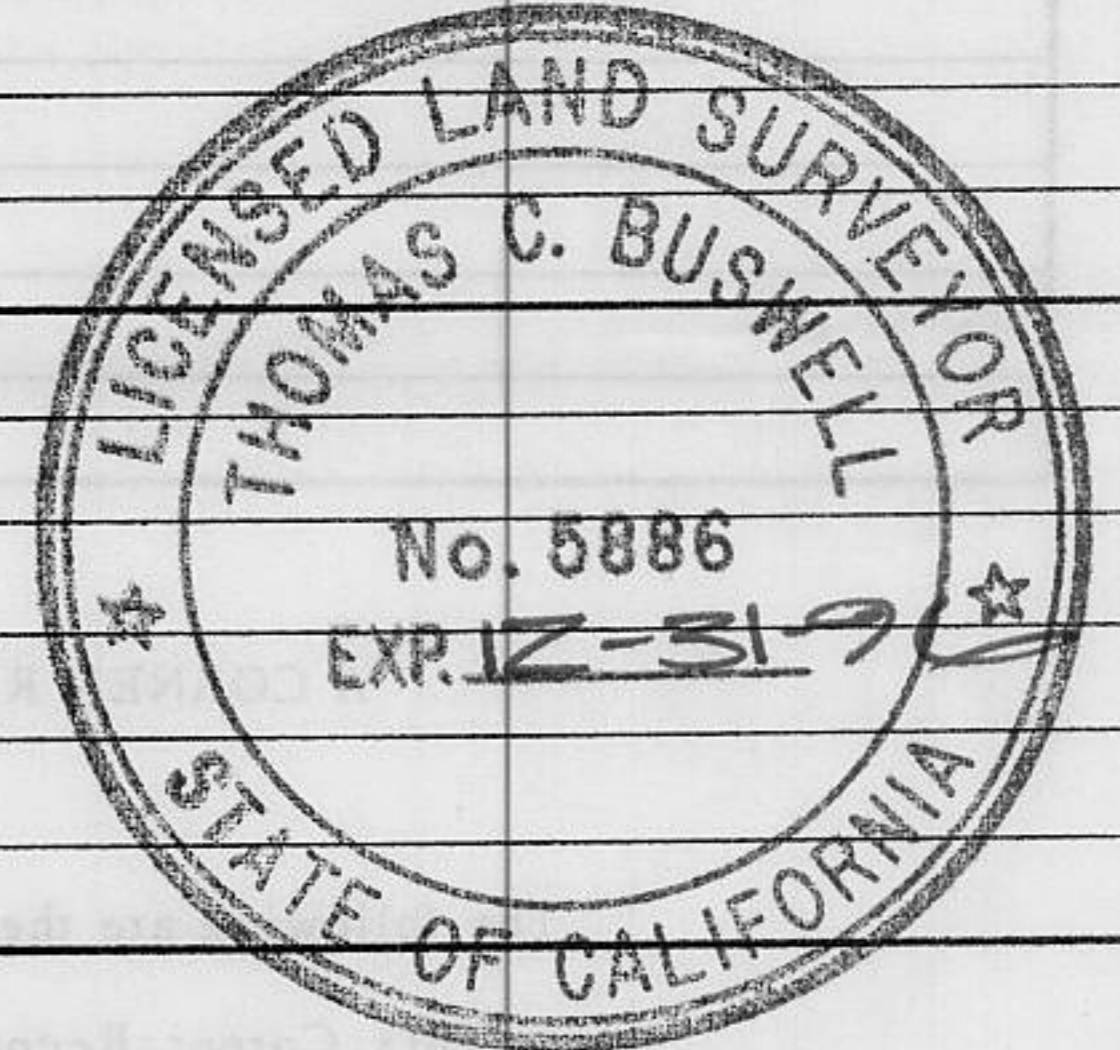

CALIFORNIA COORDINATE SYSTEM ORDER: FIRST SECOND THIRD
 STATIONS USED: NGS (USC & GS) STATE COUNTY OTHER STATION _____ STATION _____
 ZONE _____ ELEVATION _____ NORTHINGS (Y) _____ EASTINGS (X) _____

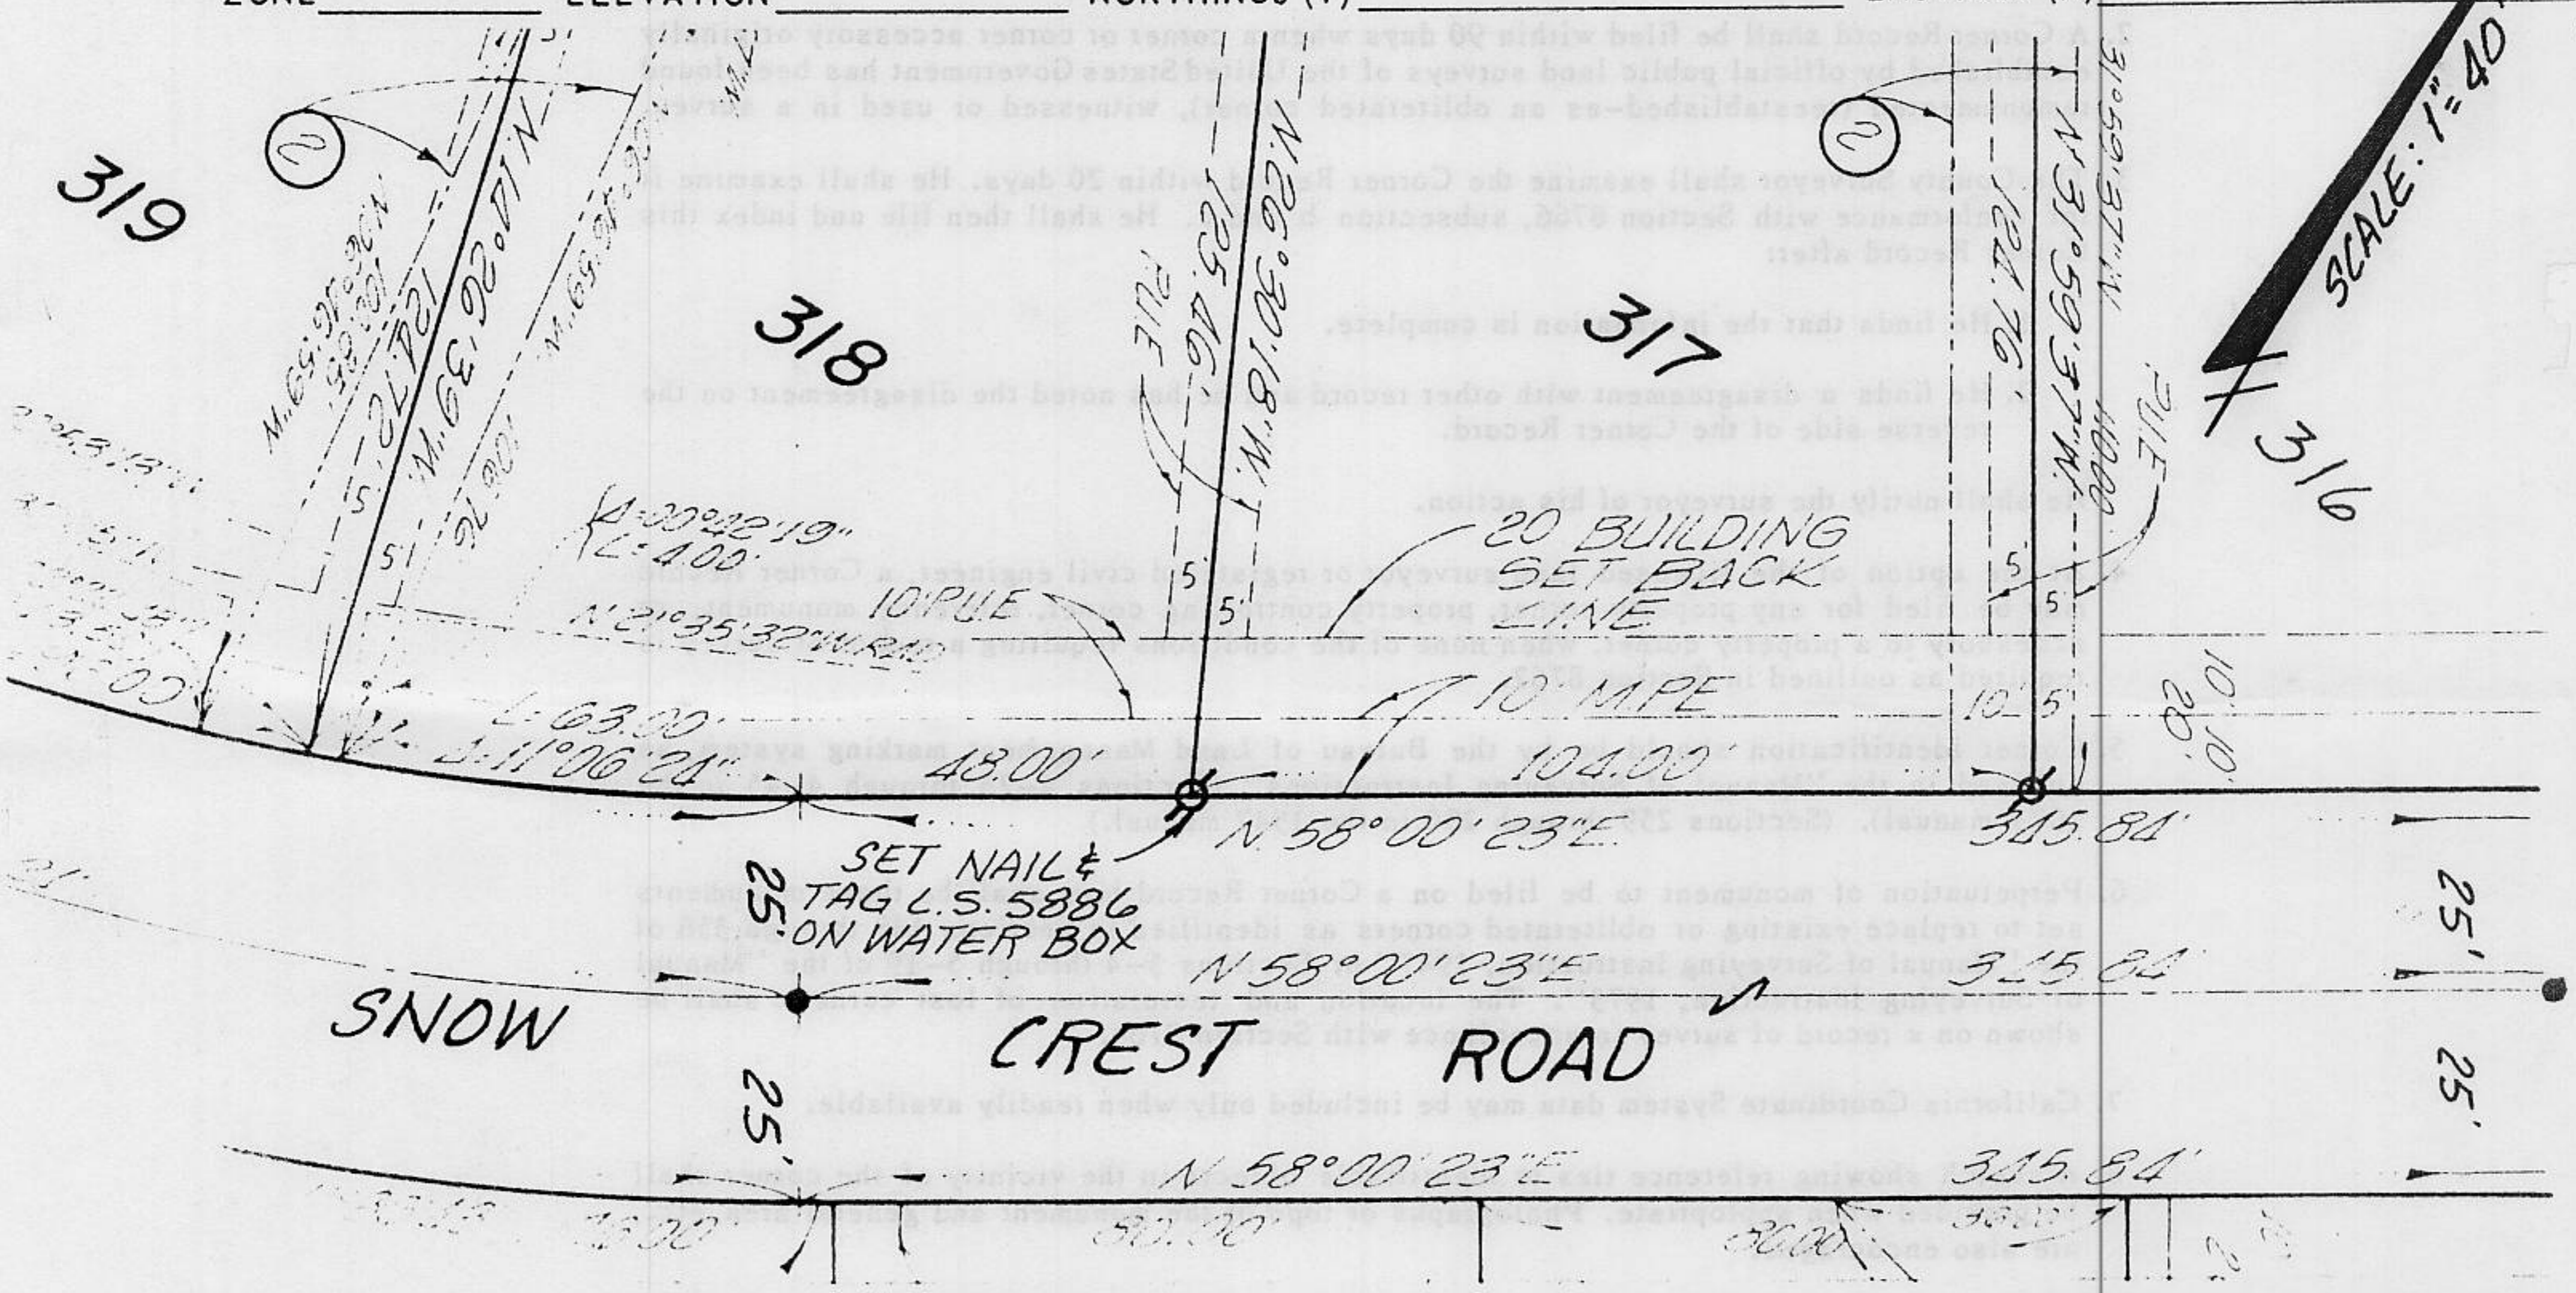

Book 3, Corner Records Page 125

SURVEYOR'S CERTIFICATE

THIS CORNER RECORD WAS PREPARED BY ME OR UNDER MY DIRECTION IN CONFORMANCE WITH THE LAND SURVEYORS ACT ON APRIL 30 19 92

SIGNED: _____

L.S. or R.C.E. No.: LS 5886

SEAL

COUNTY SURVEYOR'S CERTIFICATE

THIS CORNER RECORD WAS RECEIVED 1/25 19 93 AND EXAMINED AND FILED 1/29 19 93

BY: John Rubens

TITLE: DEPUTY COUNTY SURVEYOR

DOCUMENT No. _____

STATEMENT ON BACK OF SHEET

YES NO