


CORNER RECORD

COUNTY OF PLACER T. 15N R. 17E MERIDIAN CALIFORNIA

CORNER TYPE: GOV'T. CORNER MEANDER RANCHO CONTROL OTHER
 CORNER IDENTIFICATION - DATE OF VISIT SEPTEMBER 1988

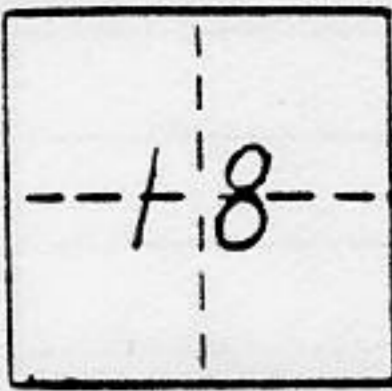

LOT 112, TAHOE TAVERN HEIGHTS ADDN NO.3 H M 44

CORNER - LEFT AS FOUND FOUND AND TAGGED REESTABLISHED OBLITERATED CORNER REBUILT


PHYSICAL DESCRIPTION OF CORNER FOUND: EVIDENCE AND METHOD USED TO IDENTIFY OR REESTABLISH

● ~ FD 1/2" Q REBAR AS PER H MAPS 44, UNLESS OTHERWISE INDICATED

PHYSICAL DESCRIPTION OF MONUMENTS REBUILT OR PERPETUATED

Q ~ SET 5/8" Q REBAR WITH YELLOW PLACTIC CAP STAMPED L.S. 3422, UNLESS OTHERWISE INDICATED

CALIFORNIA COORDINATE SYSTEM ORDER: FIRST SECOND THIRD N/A
 STATIONS USED: NGS (USC & GS) STATE COUNTY OTHER STATION _____ STATION _____
 ZONE _____ ELEVATION _____ NORTHINGS (Y) _____ EASTINGS (X) _____

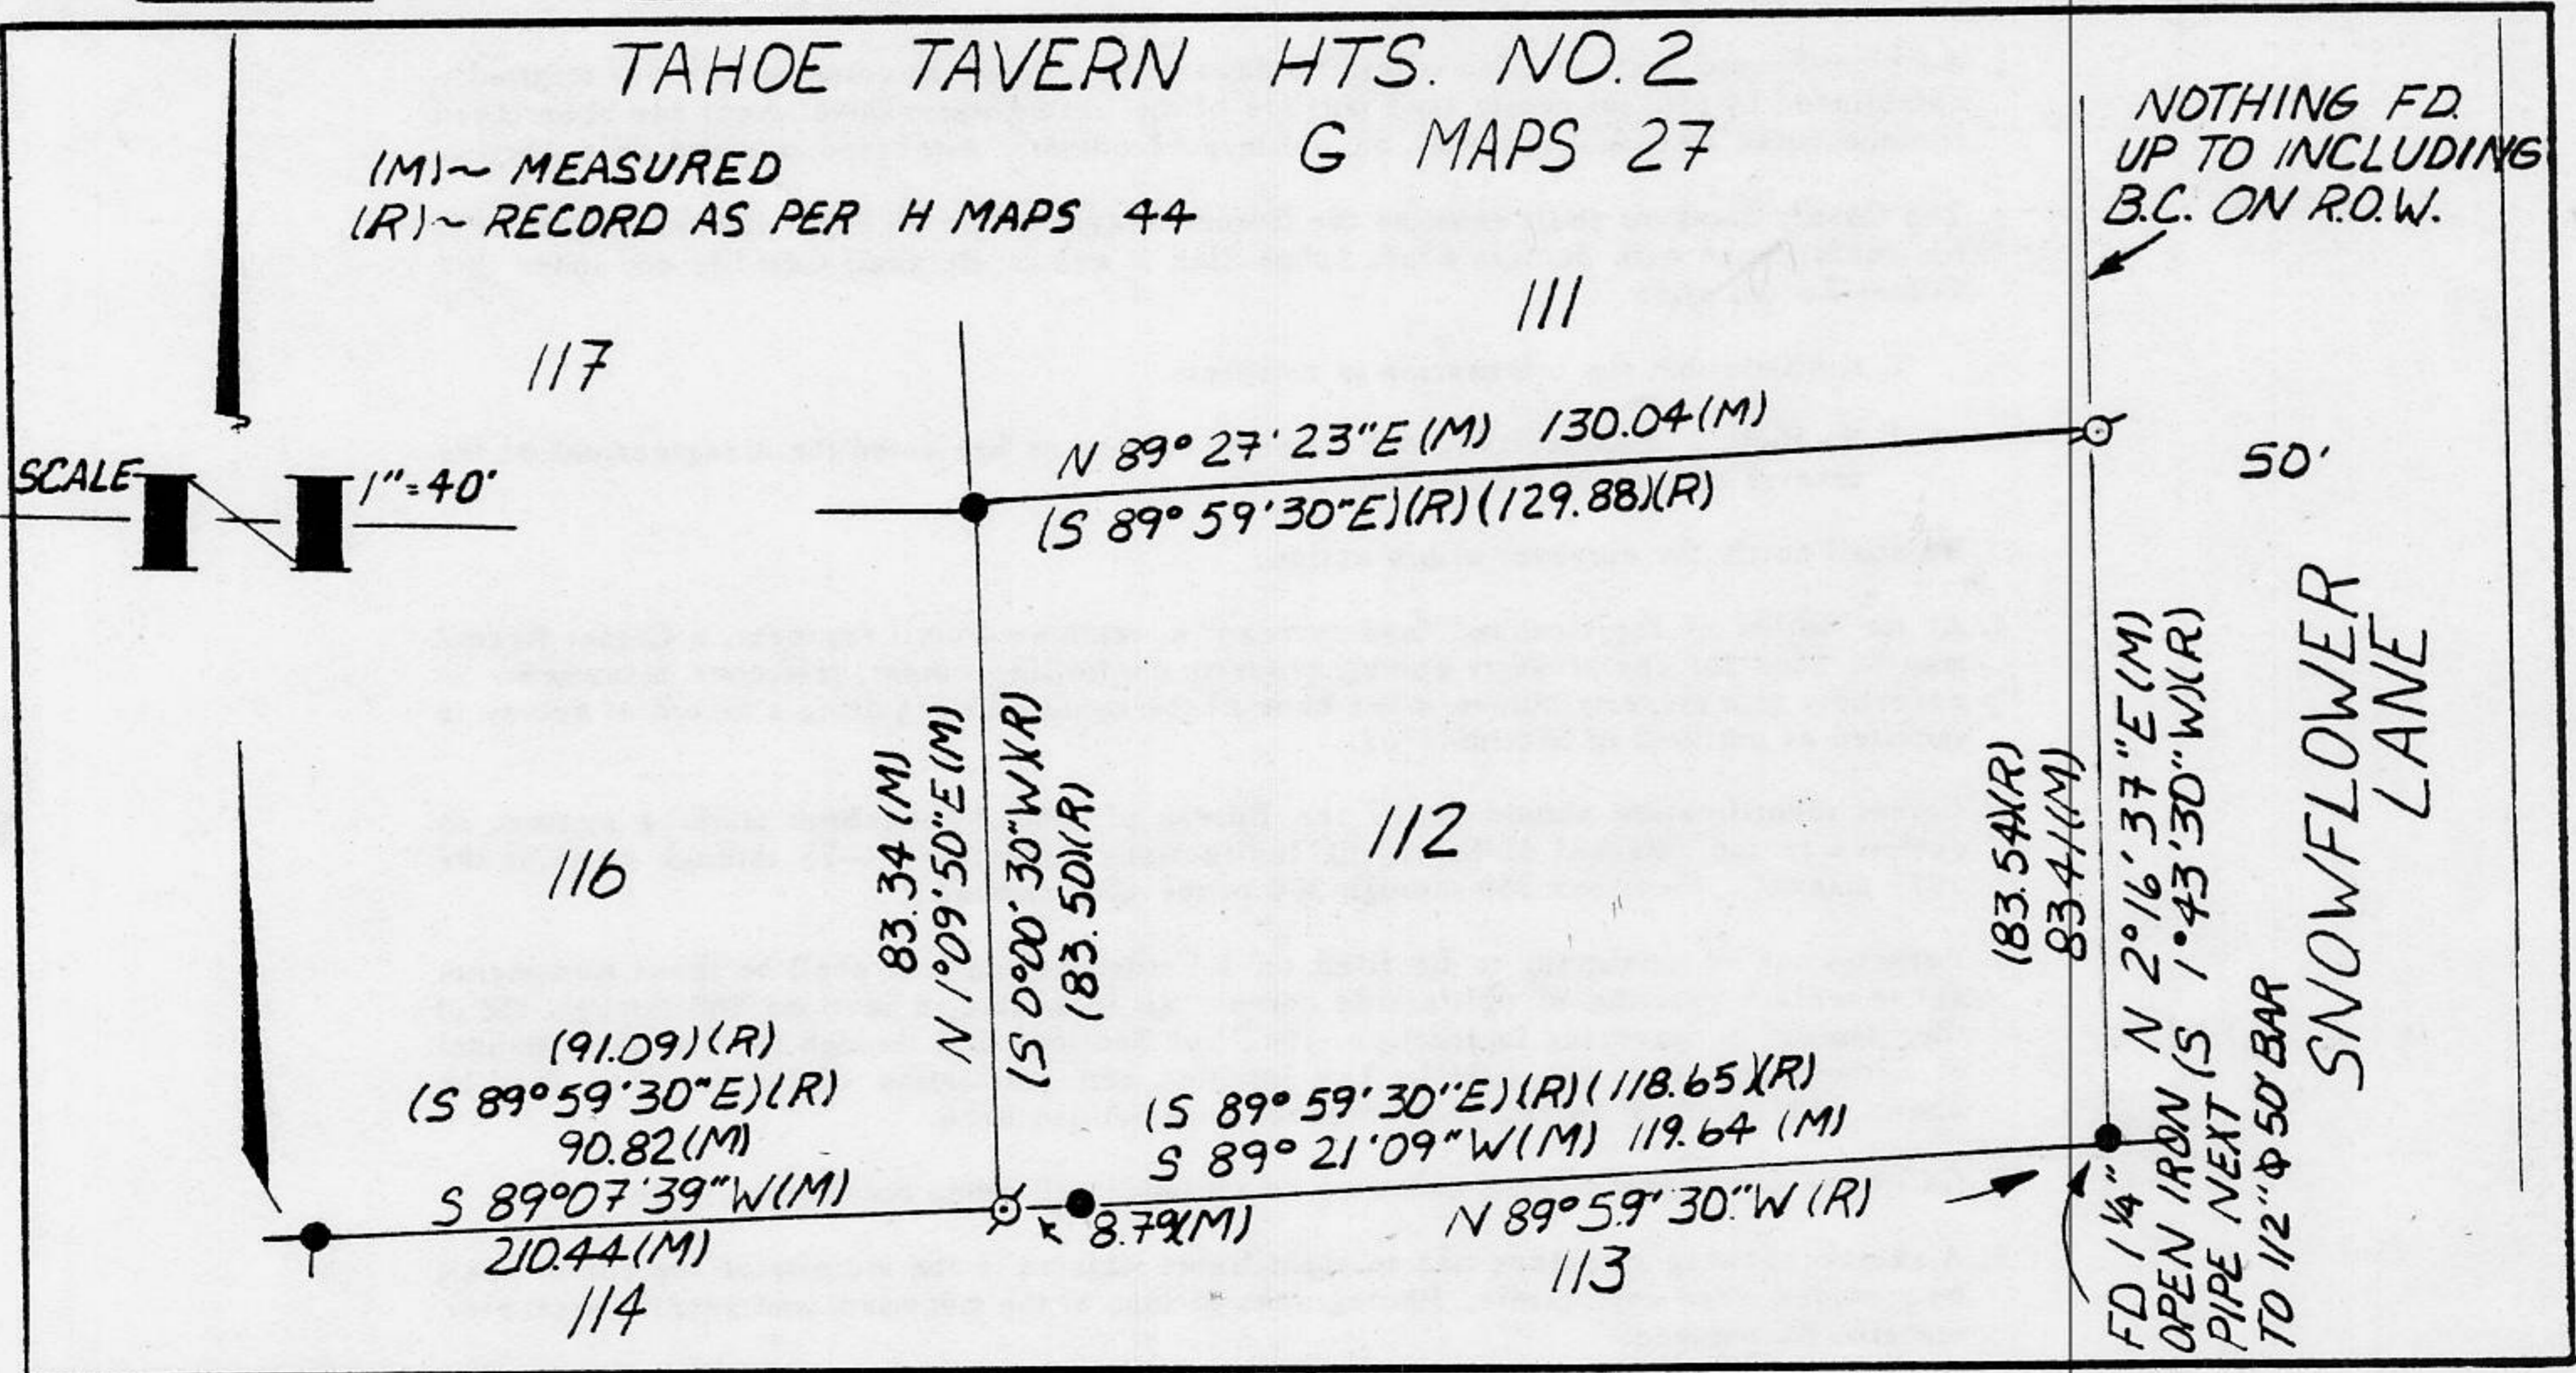

SURVEYOR'S CERTIFICATE

THIS CORNER RECORD WAS PREPARED BY ME OR UNDER MY DIRECTION IN CONFORMANCE WITH THE LAND SURVEYORS ACT ON 13 Jan 1988

SIGNED: _____

L.S. or R.C.E. No.: L.S. 3422



COUNTY SURVEYOR'S CERTIFICATE

THIS CORNER RECORD WAS RECEIVED _____ 19____ AND EXAMINED AND FILED 10/25 1993

BY: [Signature]
 TITLE: PLACER COUNTY SURVEYOR

DOCUMENT No. _____
 STATEMENT ON BACK OF SHEET

YES NO

BOOK 3 CORNER RECORDS PAGE 198

J/N 322.00