

CORNER RECORD

COUNTY OF PLACER T. 16N R. 17E M.D.B. MERIDIAN CALIFORNIA
 CORNER TYPE: GOV'T. CORNER MEANDER RANCHO CONTROL OTHER
 CORNER IDENTIFICATION - DATE OF VISIT OCT. 8, 19 93



LOT 8, CALEDONIA SUBDIVISION, BOOK "D" MAPS PAGE 91

CORNER - LEFT AS FOUND FOUND AND TAGGED REESTABLISHED OBLITERATED CORNER REBUILT


PHYSICAL DESCRIPTION OF CORNER FOUND: EVIDENCE AND METHOD USED TO IDENTIFY OR REESTABLISH

● FOUND MONUMENT AS NOTED

PHYSICAL DESCRIPTION OF MONUMENTS REBUILT OR PERPETUATED

♂ SET 5/8" φ REBAR WITH 2" METAL CAP STAMPED L.S. 5886
TAHOE BASIN LAND SURVEYING

CALIFORNIA COORDINATE SYSTEM ORDER: FIRST SECOND THIRD N/A
 STATIONS USED: NGS (USC & GS) STATE COUNTY OTHER STATION _____ STATION _____
 ZONE _____ ELEVATION _____ NORTHINGS (Y) _____ EASTINGS (X) _____

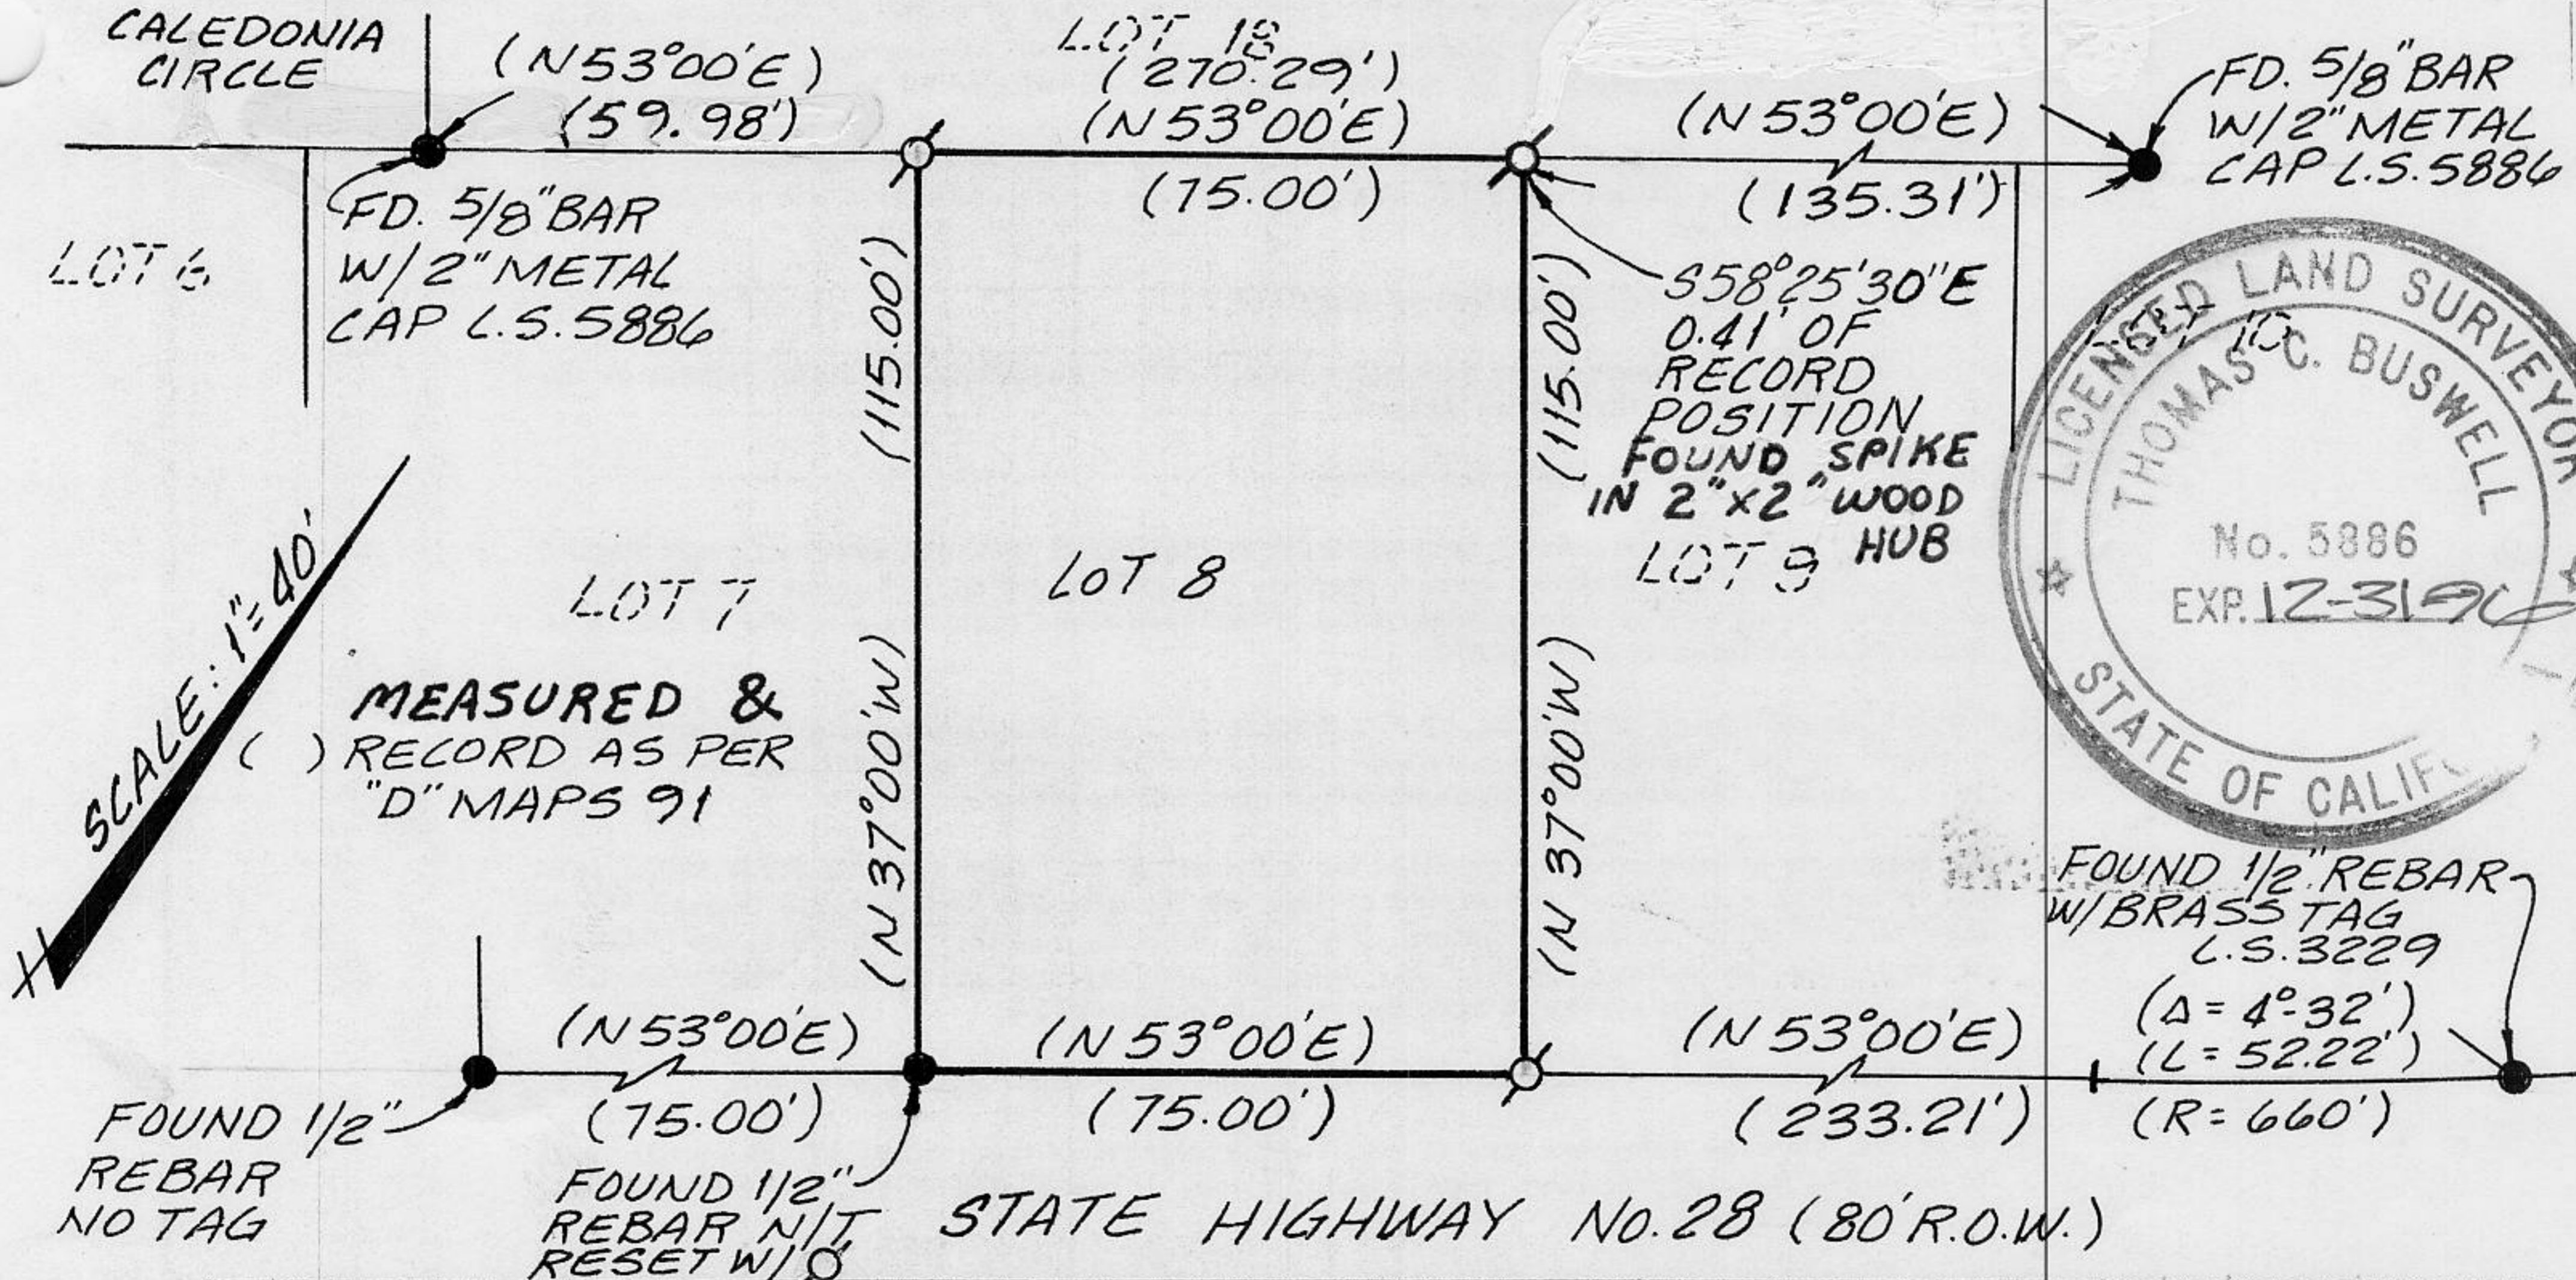

SURVEYOR'S CERTIFICATE

THIS CORNER RECORD WAS PREPARED BY ME OR UNDER MY DIRECTION IN CONFORMANCE WITH THE LAND SURVEYORS ACT ON OCT. 9, 19 93

SIGNED: _____

L.S. or R.C.E. No.: L.S. 5886

SEAL

COUNTY SURVEYOR'S CERTIFICATE

THIS CORNER RECORD WAS RECEIVED NOV. 3 19 93 AND EXAMINED AND FILED 10/5 19 93

BY: Debra Rubens
 TITLE: DEPUTY COUNTY SURVEYOR

DOCUMENT No. _____
 STATEMENT ON BACK OF SHEET

YES NO

BOOK 3 CORNER RECORDS PAGE 199