

CORNER RECORD


COUNTY OF PLACER, CALIFORNIA

Town of Loomis

Document Number 20140023

INTERSECTION OF SWETZER ROAD AND MARETA PER BOOK P MAPS 84

Located on the East line of Section 4 South 1315.78 feet from the NE corner.

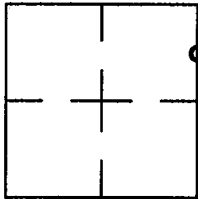

Sec. 4
T. 11N.
R. 07E.

CORNER TYPE

Government Corner Control
 Meander Property
 Rancho Other
 Date of Survey: March 13, 2014

COORDINATES (Optional)

N.
E.
Zone Datum
Elev.

Corner — Left as found Found and tagged Established Reestablished Rebuilt

Identification and type of corner found: Evidence used to identify or procedure used to establish or reestablish corner:

Found 2" Brass Disc in standard monument box with 3/4" brass tag glued on brass disc Stamped RCE 34570 at intersection of Swetzer Road and Mareta Lane per Book P MAPS, Page 84, PCR. Double ties performed on existing monument from project control, see sketch, N-S of monument.

A description of the physical condition of the monument as found and as set or reset:

Set new Monument Well with 2" Brass Disc per P-2 stamped LS 8448 at location of original monument well—after construction of sewer pipeline using same project control, see sketch, N-S of new monument.

SURVEYOR'S STATEMENT

This Corner Record was prepared by me or under my direction in conformance with the Land

Surveyor's Act on June 6 2014

Signed Dana J Remington

(L.S.) or R.C.E. Number 8448 Expiration Date 12-31-2014



COUNTY SURVEYOR'S STATEMENT

This Corner Record was received _____ 20____ and examined

and filed July 7 2014 20____


Signed Leslie Amsterry Title County Surveyor

L.S. or R.C.E. Number 6584 Expiration Date 12-31-15



County Surveyor's Comment _____

BOOK 12 CORNER RECORDS, PAGE 122

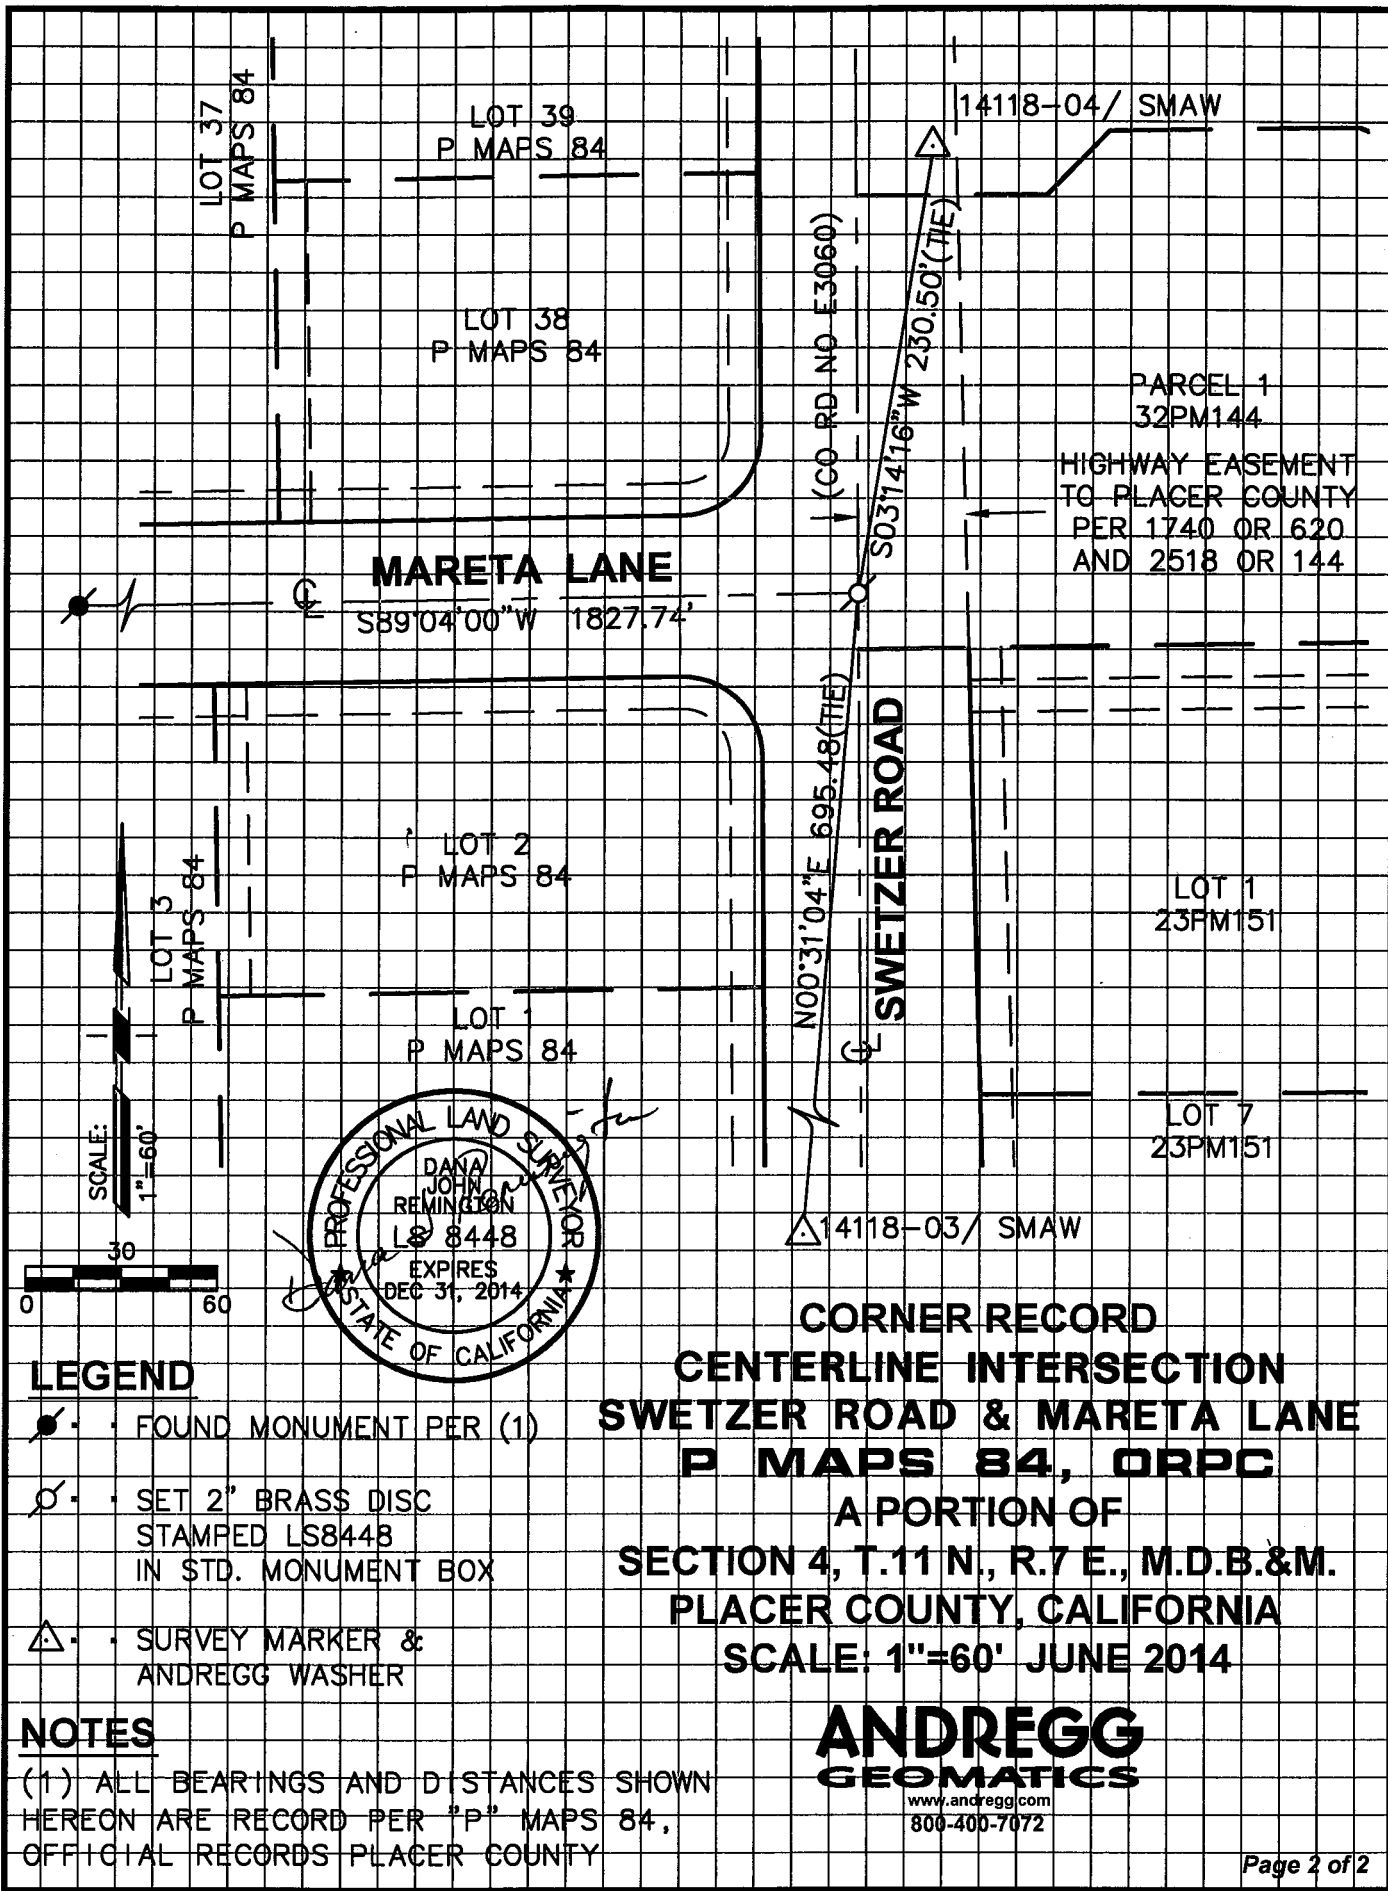

**CORNER RECORD
CENTERLINE INTERSECTION
SWETZER ROAD & MARETA LANE
P MAPS 84, ORPC**

A PORTION OF
**SECTION 4, T.11 N., R.7 E., M.D.B.&M.
PLACER COUNTY, CALIFORNIA**

SCALE: 1"=60' JUNE 2014

LEGEND

- - FOUND MONUMENT PER (1)
- - SET 2" BRASS DISC
STAMPED LS8448
IN STD. MONUMENT BOX
- △ - SURVEY MARKER &
ANDREGG WASHER

NOTES

(1) ALL BEARINGS AND DISTANCES SHOWN
HEREON ARE RECORD PER "P" MAPS 84,
OFFICIAL RECORDS PLACER COUNTY

**ANDREGG
GEOMATICS**
www.andregg.com
800-400-7072