


PLACER COUNTY
TRPA
SUBMITTAL
DATE: 07-29-15

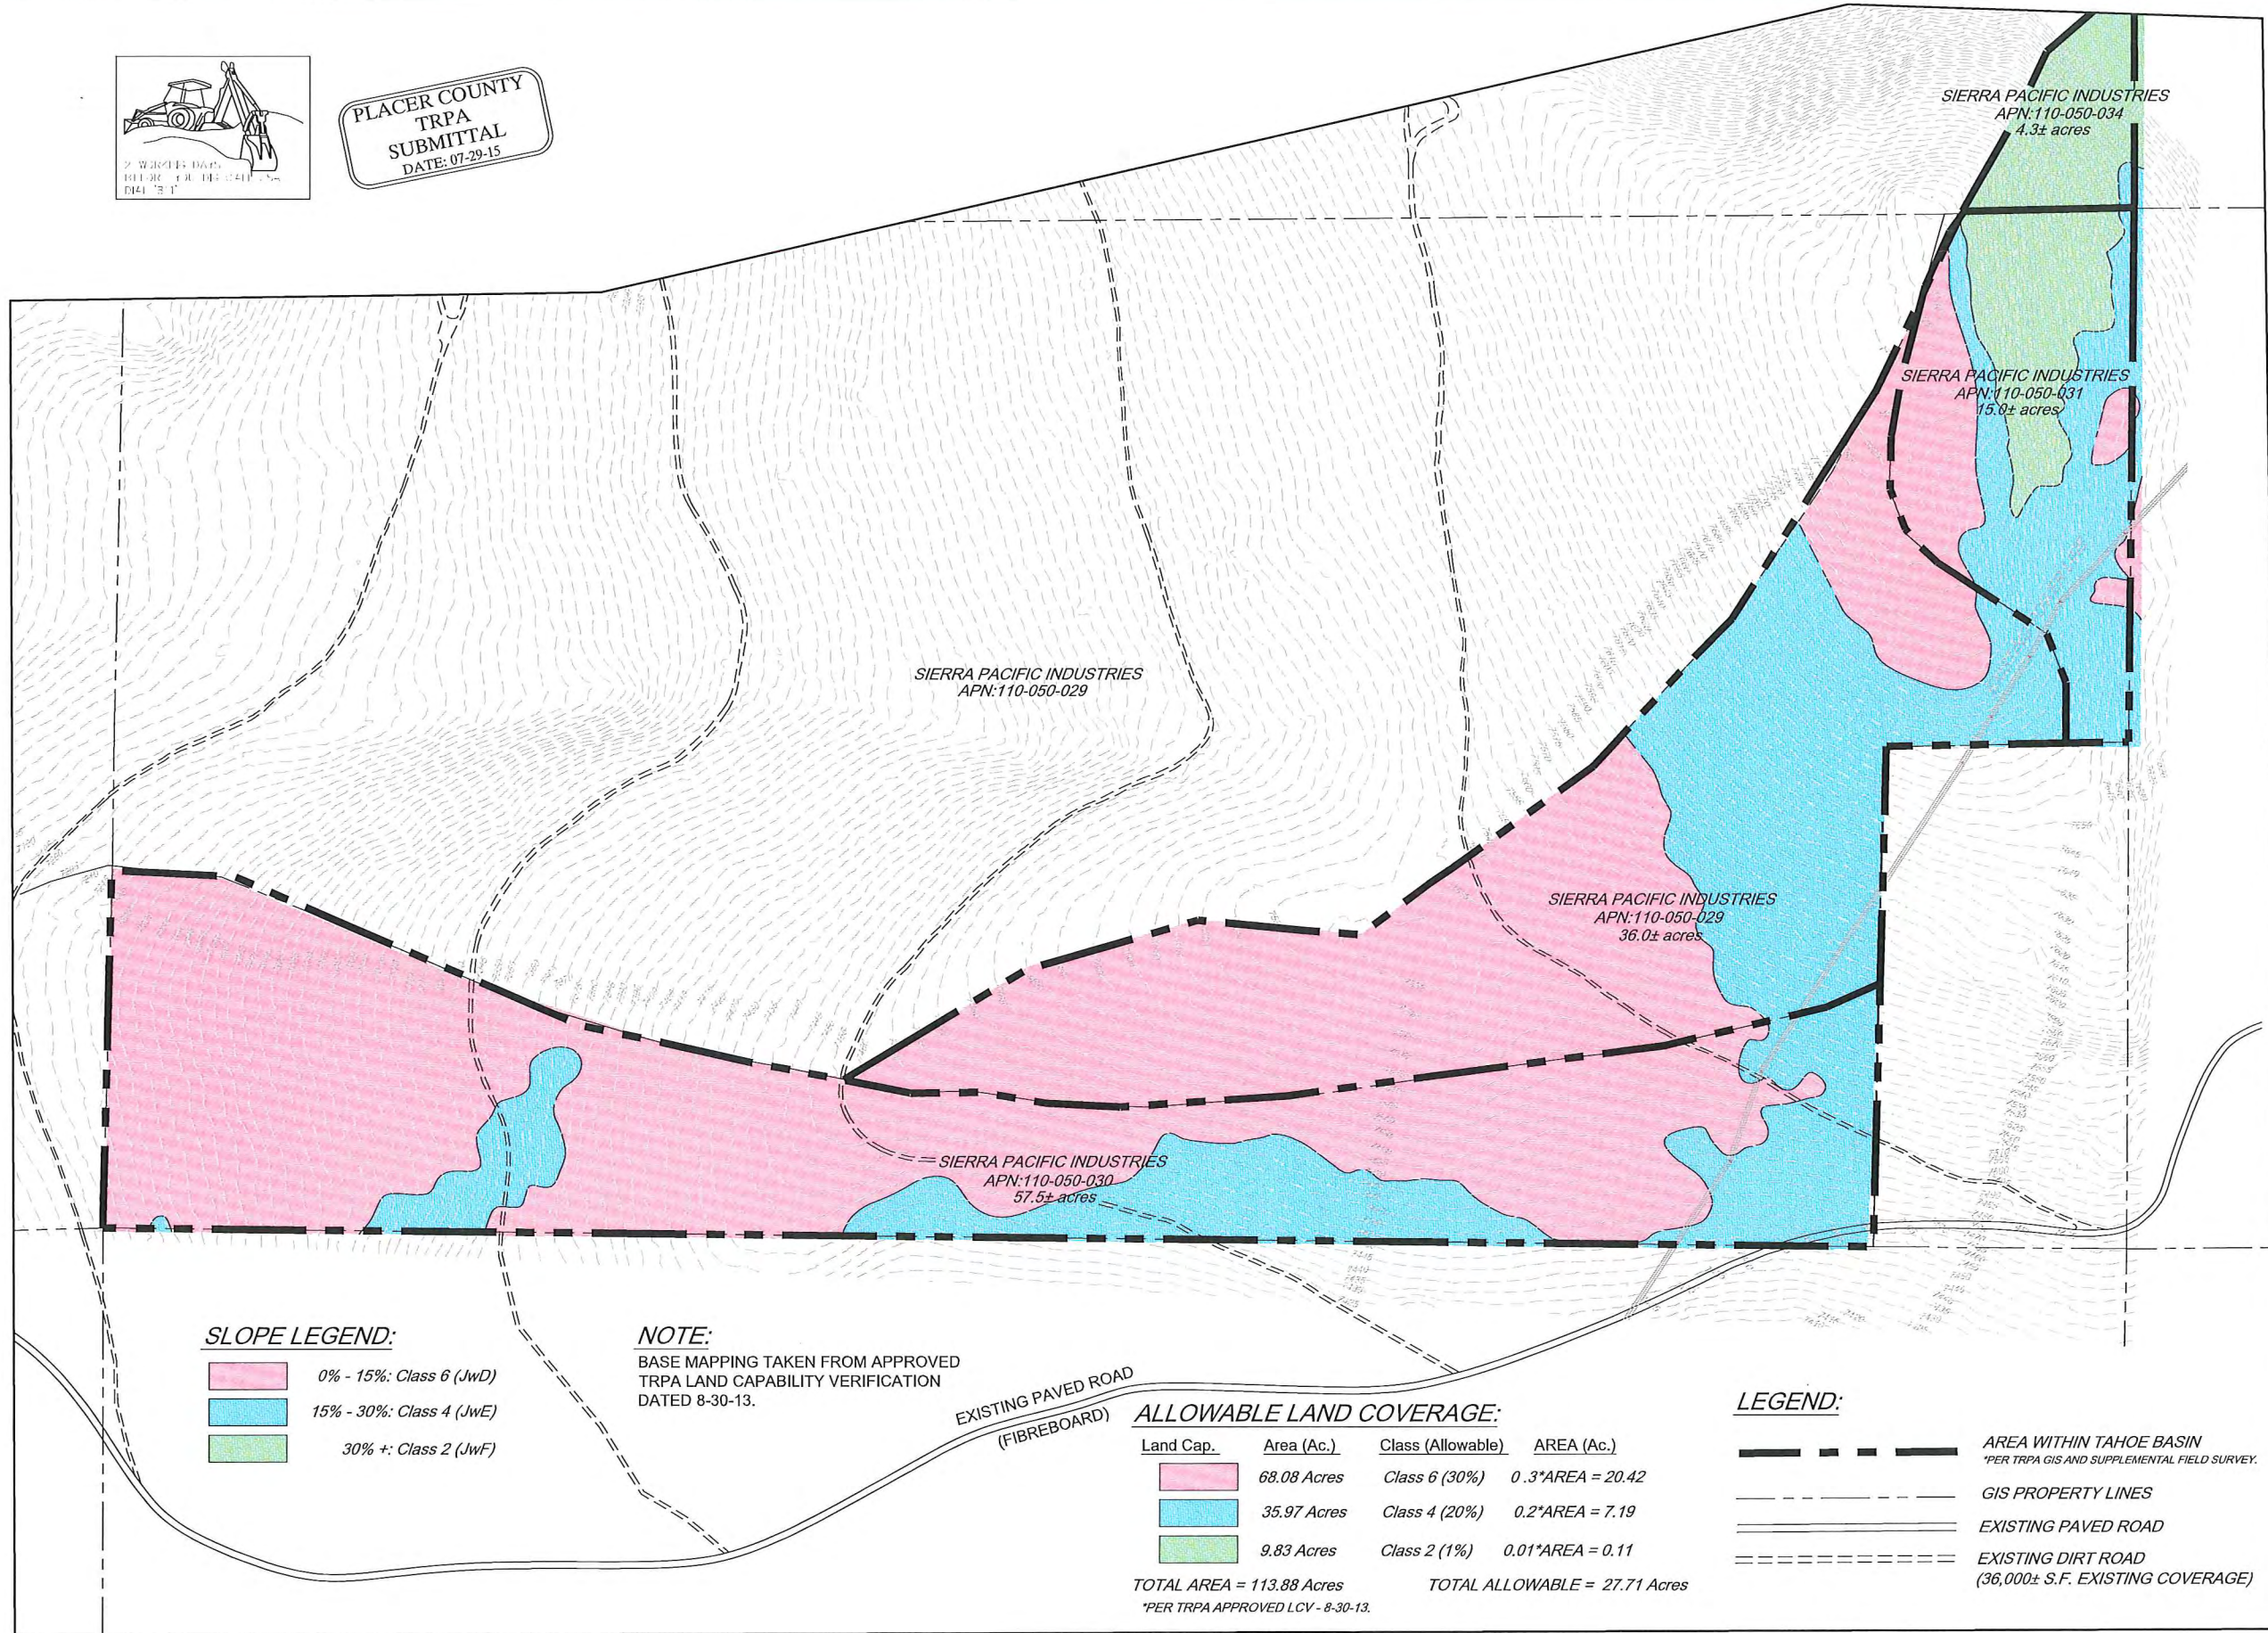

SLOPE LEGEND:

	0% - 15%: Class 6 (JwD)
	15% - 30%: Class 4 (JwE)
	30% +: Class 2 (JwF)

NOTE:
BASE MAPPING TAKEN FROM APPROVED
TRPA LAND CAPABILITY VERIFICATION
DATED 8-30-13.

EXISTING PAVED ROAD
(FIBREBOARD)

ALLOWABLE LAND COVERAGE:

Land Cap.	Area (Ac.)	Class (Allowable)	AREA (Ac.)
	68.08 Acres	Class 6 (30%)	0.3*AREA = 20.42
	35.97 Acres	Class 4 (20%)	0.2*AREA = 7.19
	9.83 Acres	Class 2 (1%)	0.01*AREA = 0.11
TOTAL AREA = 113.88 Acres		TOTAL ALLOWABLE = 27.71 Acres	
<small>*PER TRPA APPROVED LCV - 8-30-13.</small>			

LEGEND:

	AREA WITHIN TAHOE BASIN <small>*PER TRPA GIS AND SUPPLEMENTAL FIELD SURVEY.</small>
	GIS PROPERTY LINES
	EXISTING PAVED ROAD
	EXISTING DIRT ROAD <small>(36,000± S.F. EXISTING COVERAGE)</small>

BROCKWAY CAMPGROUND
PLACER COUNTY, CALIFORNIA

SIERRA PACIFIC INDUSTRIES
PO BOX 496028 REDDING, CA.
(530) 378-8000

Revisions:

WELSH HAGEN ASSOCIATES
ENGINEERING - PLANNING - SURVEYING
5490 Longley Lane
Reno, Nevada 89511
(775) 853-7776
www.welshhagen.com

NOTE:
This drawing is the property of
Welsh Hagen Associates, Inc.,
including all patented and
patentable features, and/or
confidential information. Its use
is conditioned upon the user's
agreement not to reproduce the
drawing, in whole or part, nor
the material described therein;
nor to use the drawing for any
purpose other than specifically
permitted in writing by
Welsh Hagen Associates, Inc.



**PRELIMINARY
NOT FOR
CONSTRUCTION**

Sheet Title:
**LAND
CAPABILITY
APPROVED LCV
ALLOWABLE
COVERAGE**

Project: 404100
Drawn By: BAMF
Checked By: DLH
Scale: AS-NOTED
Date: JULY 2015
Sheet Number:

C11.1